




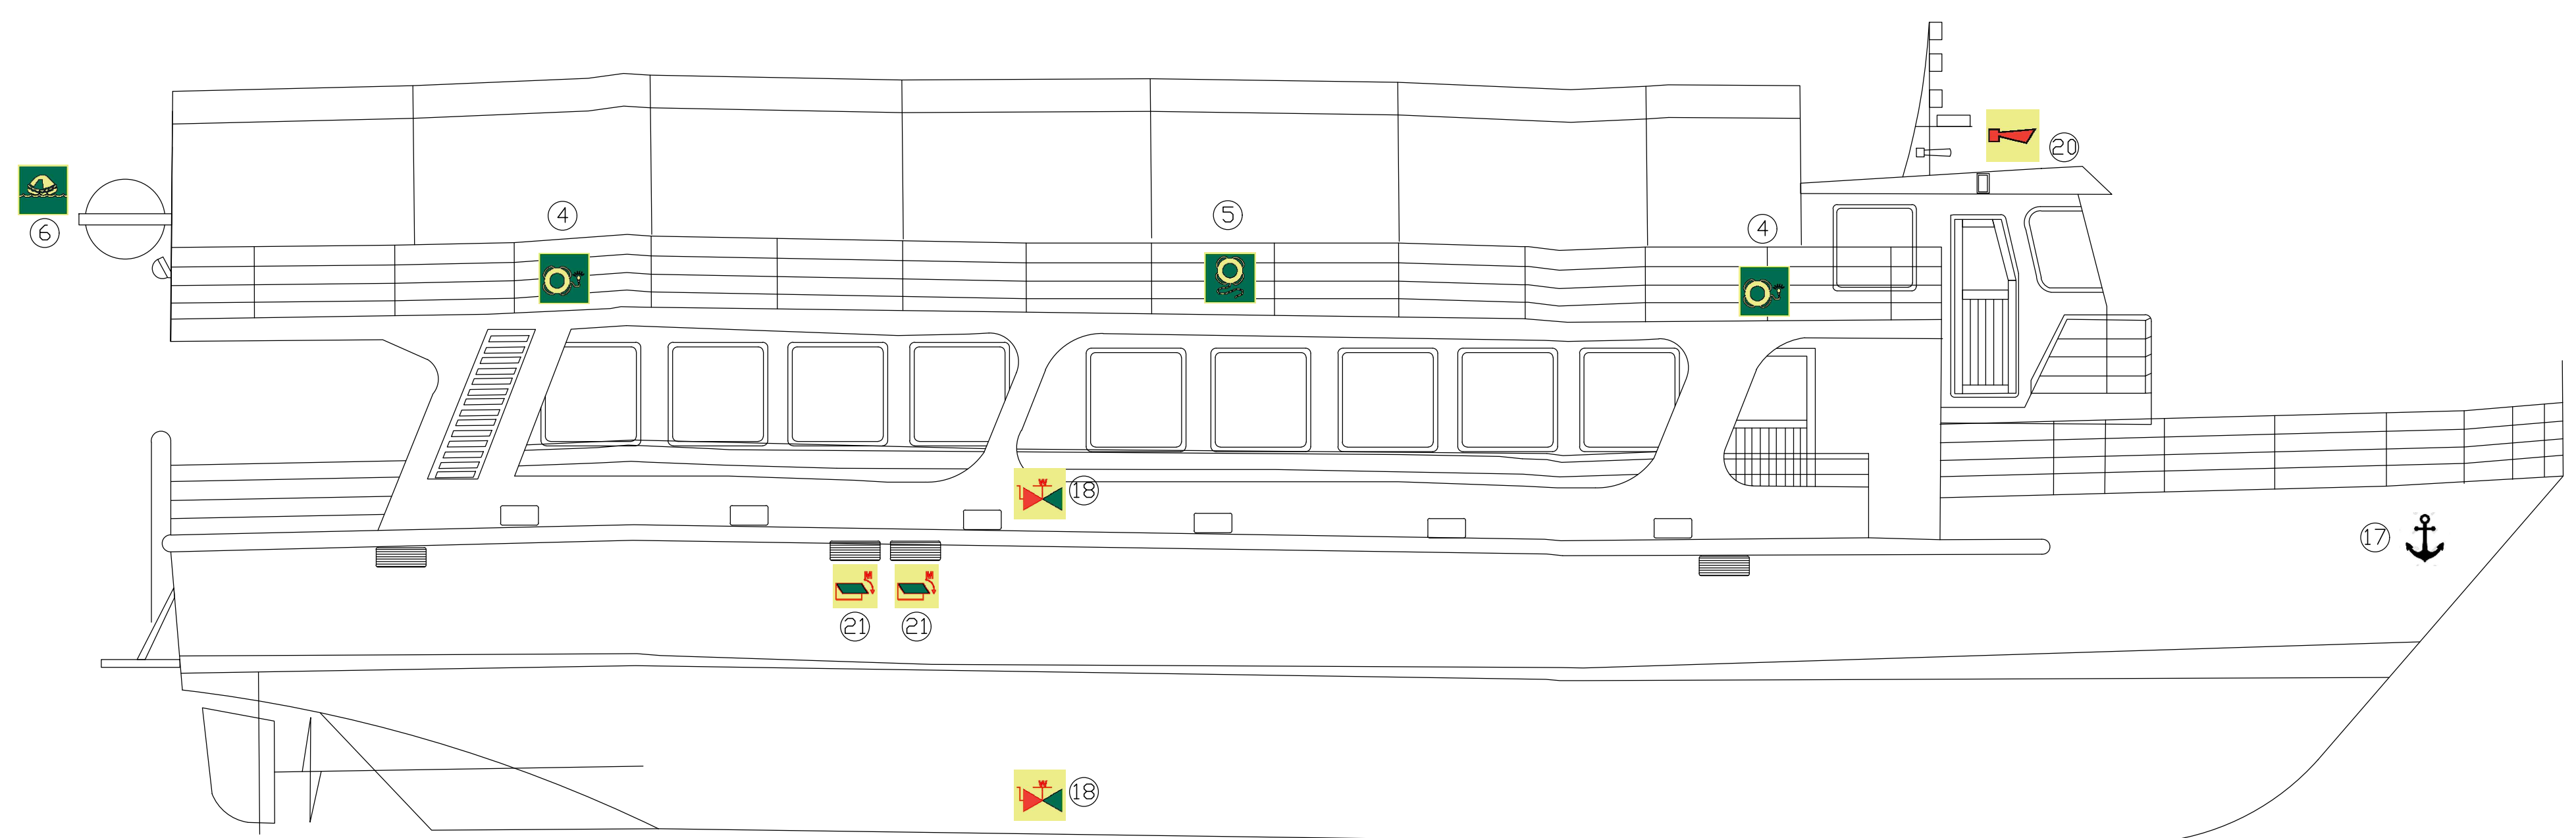


SIDE VIEW

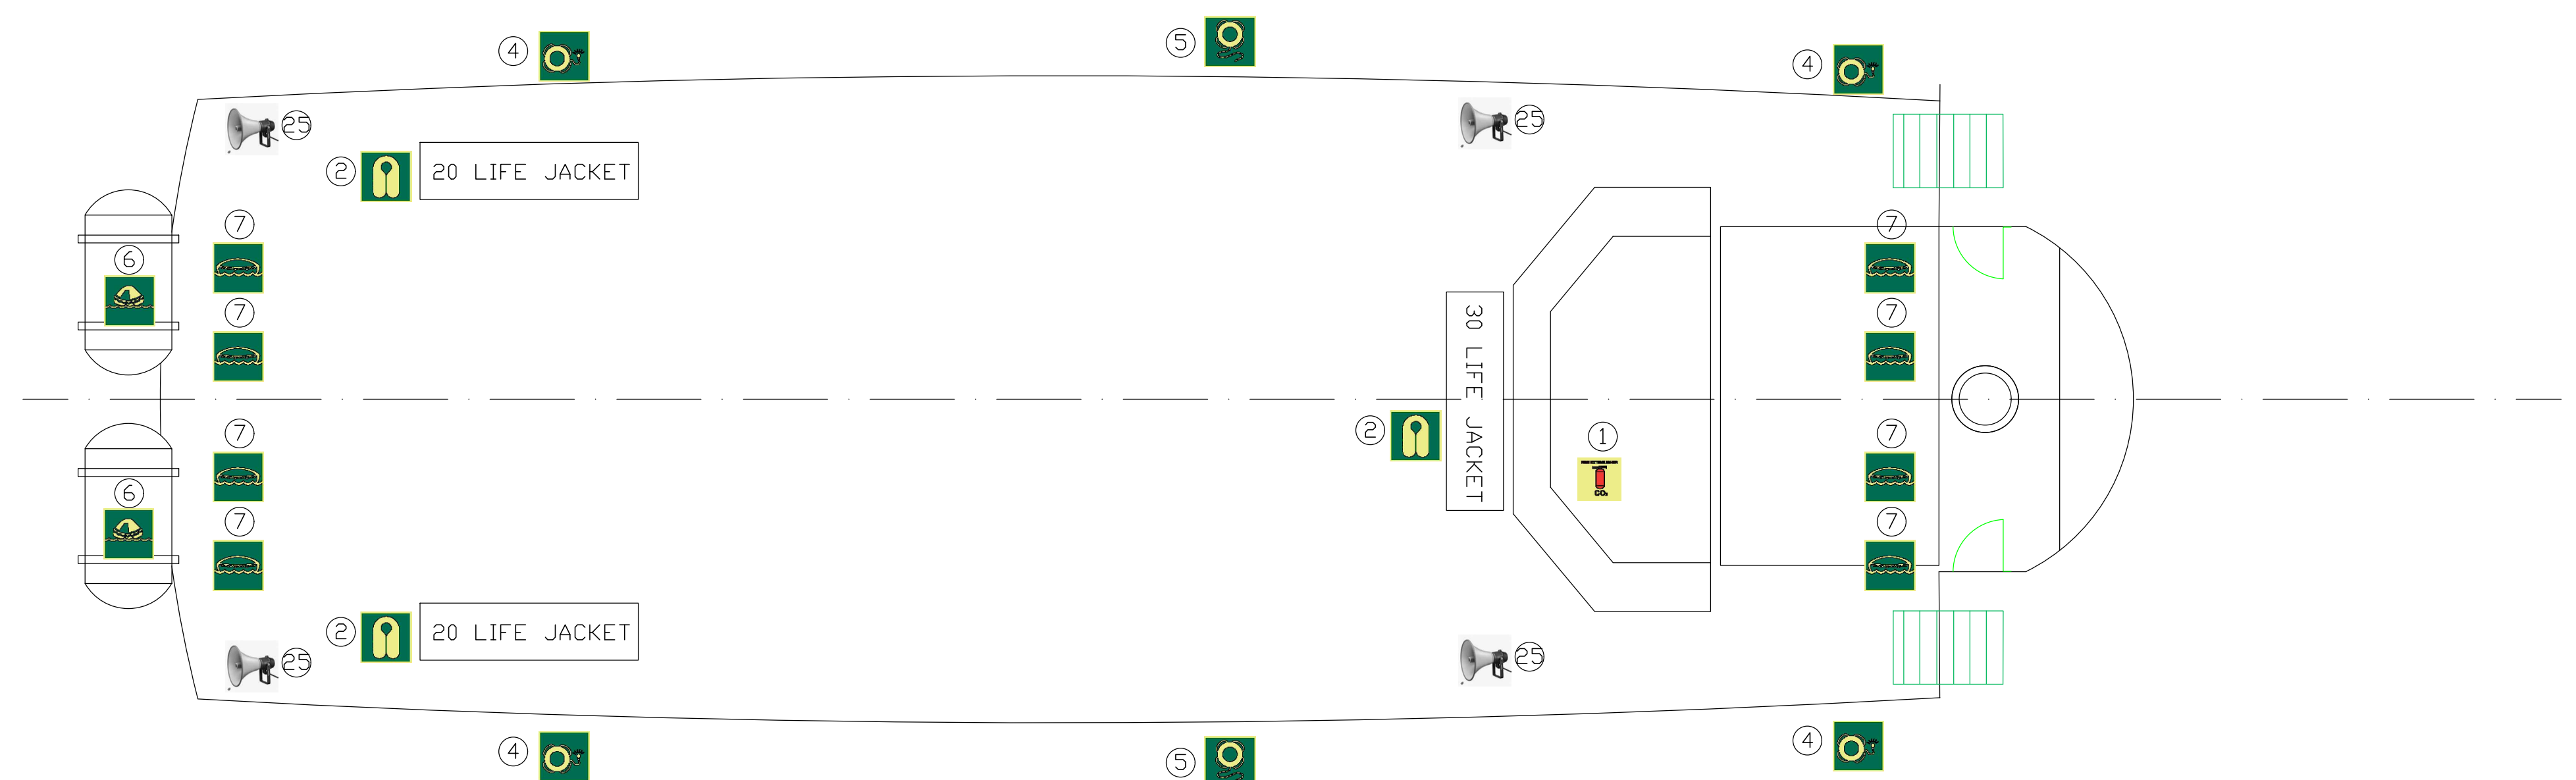

UPPER DECK

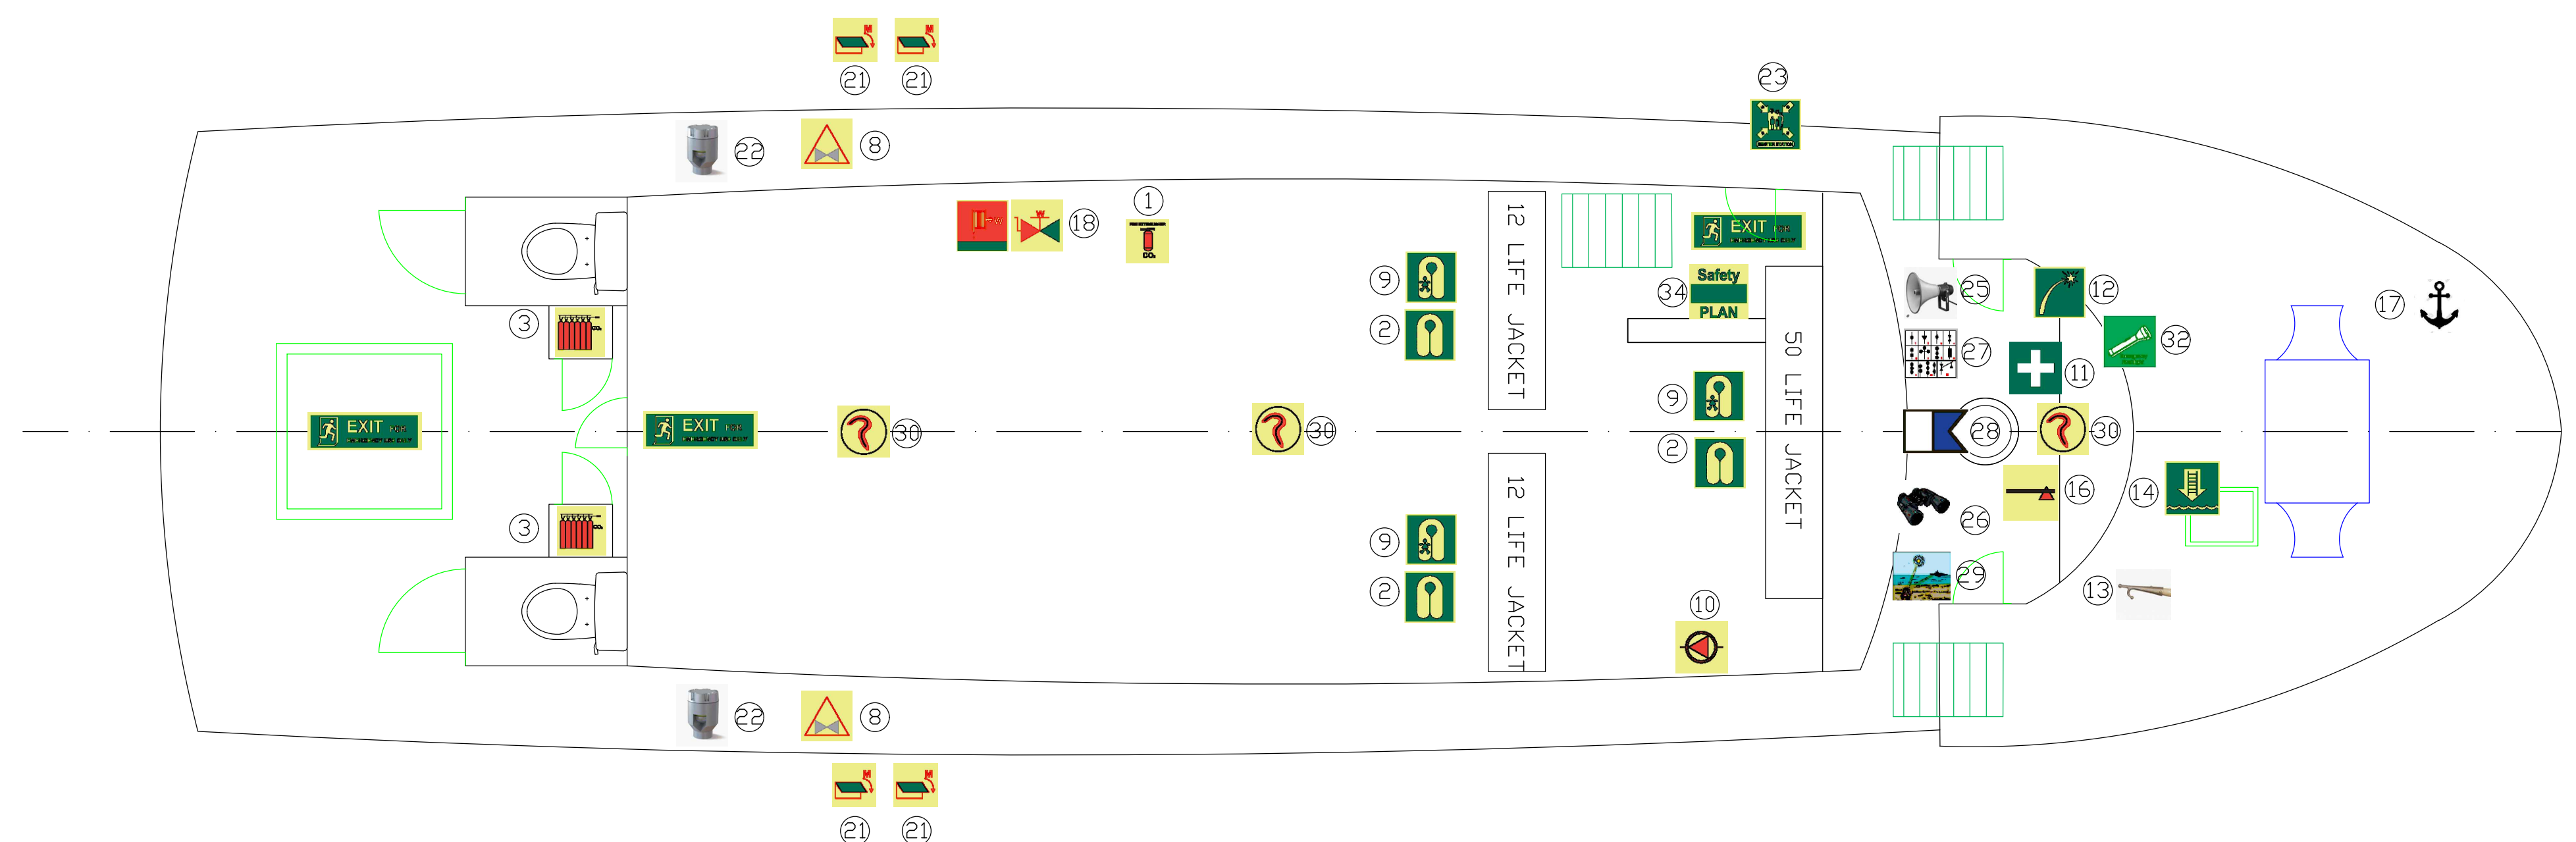

MAIN DECK

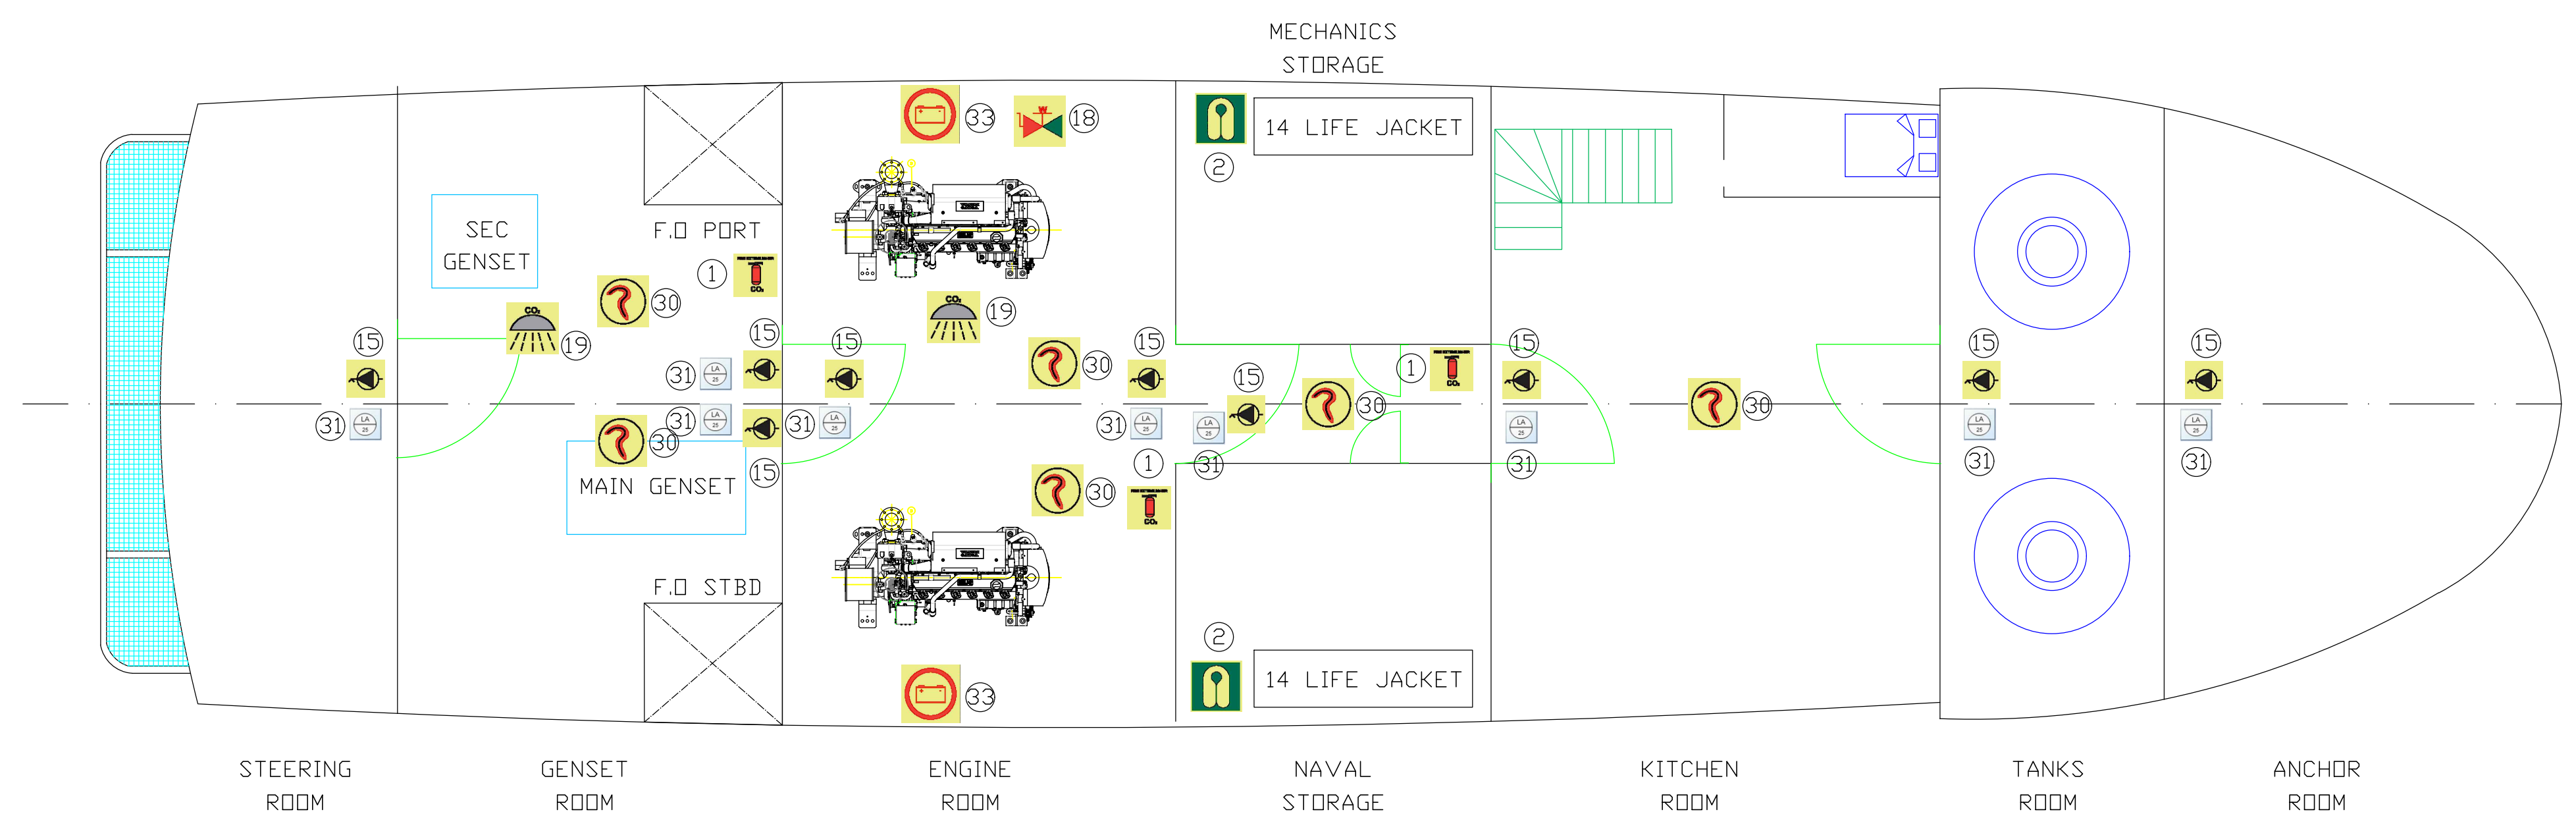

LOWER DECK

34		1	SAFTY PLAN
33		2	BATTEY SET
32		1	EMERGENCY FLASHLIGHT
31		9	BILGE ALARM (FLOAT SWITCH)
30		9	SMOKE DETECTOR
29		1	SIGNAL MIRDOR
28		1	CODE FLAG
27		1	DAY SIGNS
26		1	BINACULAR
25		5	PUBLIC ADDRESS SPEAKER
24		3	EMERGENCY EXIT
23		1	MUSTER STATION
22		2	FUEL OIL VENT
21		4	CLOSING DEVICE FOR MACHINERY SPACES VENTILATION
20		1	HORN
19		2	SPACE PROTECTED BY CO2
18		2	FIRE HYDRANT
17		1	ANCHOR 60 KG
16		1	AXE
15		9	BILGE PUMP 2000 GPH
14		1	ROPE LADDER
13		1	GANCH
12		2	SURVIVAL CRAFT PYROTECHNIC DISTRESS
11		1	MEDICAL CHEST
10		1	EMERGENCY FIRE PUMP 25 TON/HR
9		15	LIFE JACKET CHILDREN
8		2	EMERGENCY FUEL SHUT OFF VALVE
7		8	RIGIDRAFT FOR 14 PERSONS
6		2	LIFERAFT FOR 25 PERSONS
5		2	LIFEBODY + ROPE
4		4	LIFEBODY + ROPE + LIGHT
3		2	FIXED FIRE EXTINGUISHER BATTERY CO2 BATTERY = 1 CONTAINER OF 90 KG CO2
2		154	LIFE JACKET
1		5	FIRE EXTINGUISHER 6kg
ITEM	SYMBOL	QTY.	DESCRIPTION

1	EM. Issue	Description	Drawn up	Chk'd	App'd	Date
Safety PLAN		QUEEN OF SHEBA 71890				A&S Marine Solutions
2015-11-08-025		Client ref. YARDEN SAILING				
Plant QUEEN OF SHEBA		Date 31/08/2022	Graphic scale		Client ref. YARDEN SAILING	